


APROWOOD®

Sustainable Aluminum Cladding Panel System Coping Detail

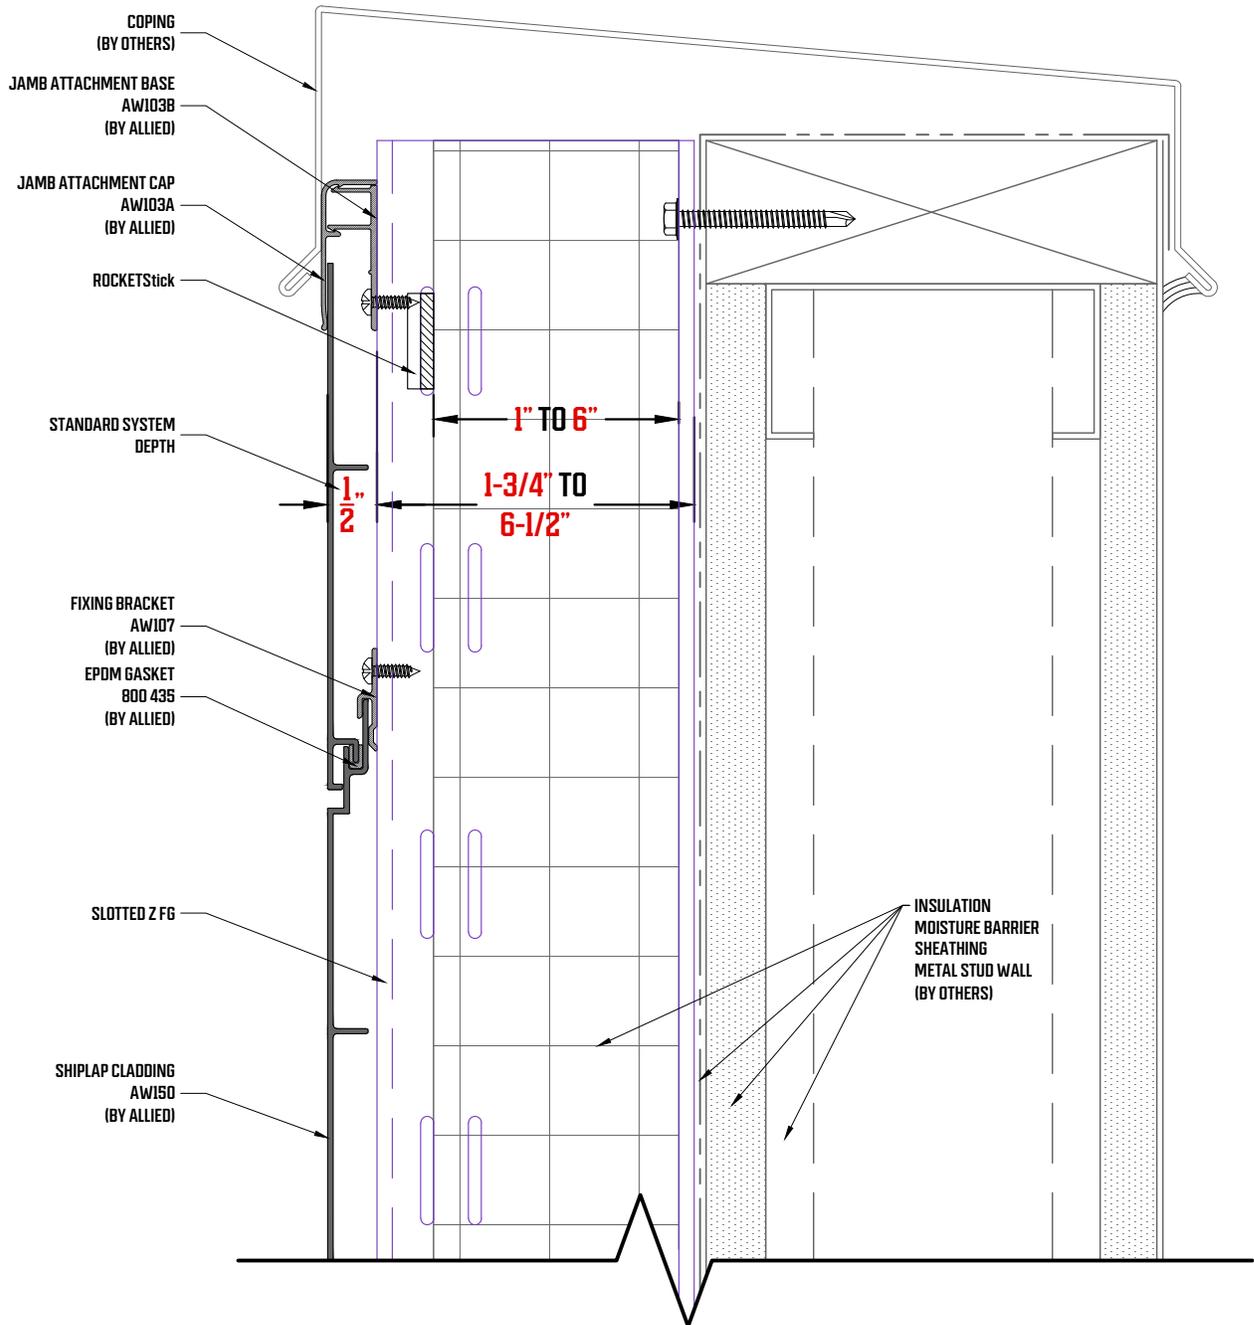


APROWOOD®

APROWOOD AW-150 OVER CLADIATOR SLOTTED Z FG FIBERGLASS GIRT WITH INSULATION SECUREMENT

APROWOOD®

Sustainable Aluminum Cladding Panel System Horizontal Joint Detail

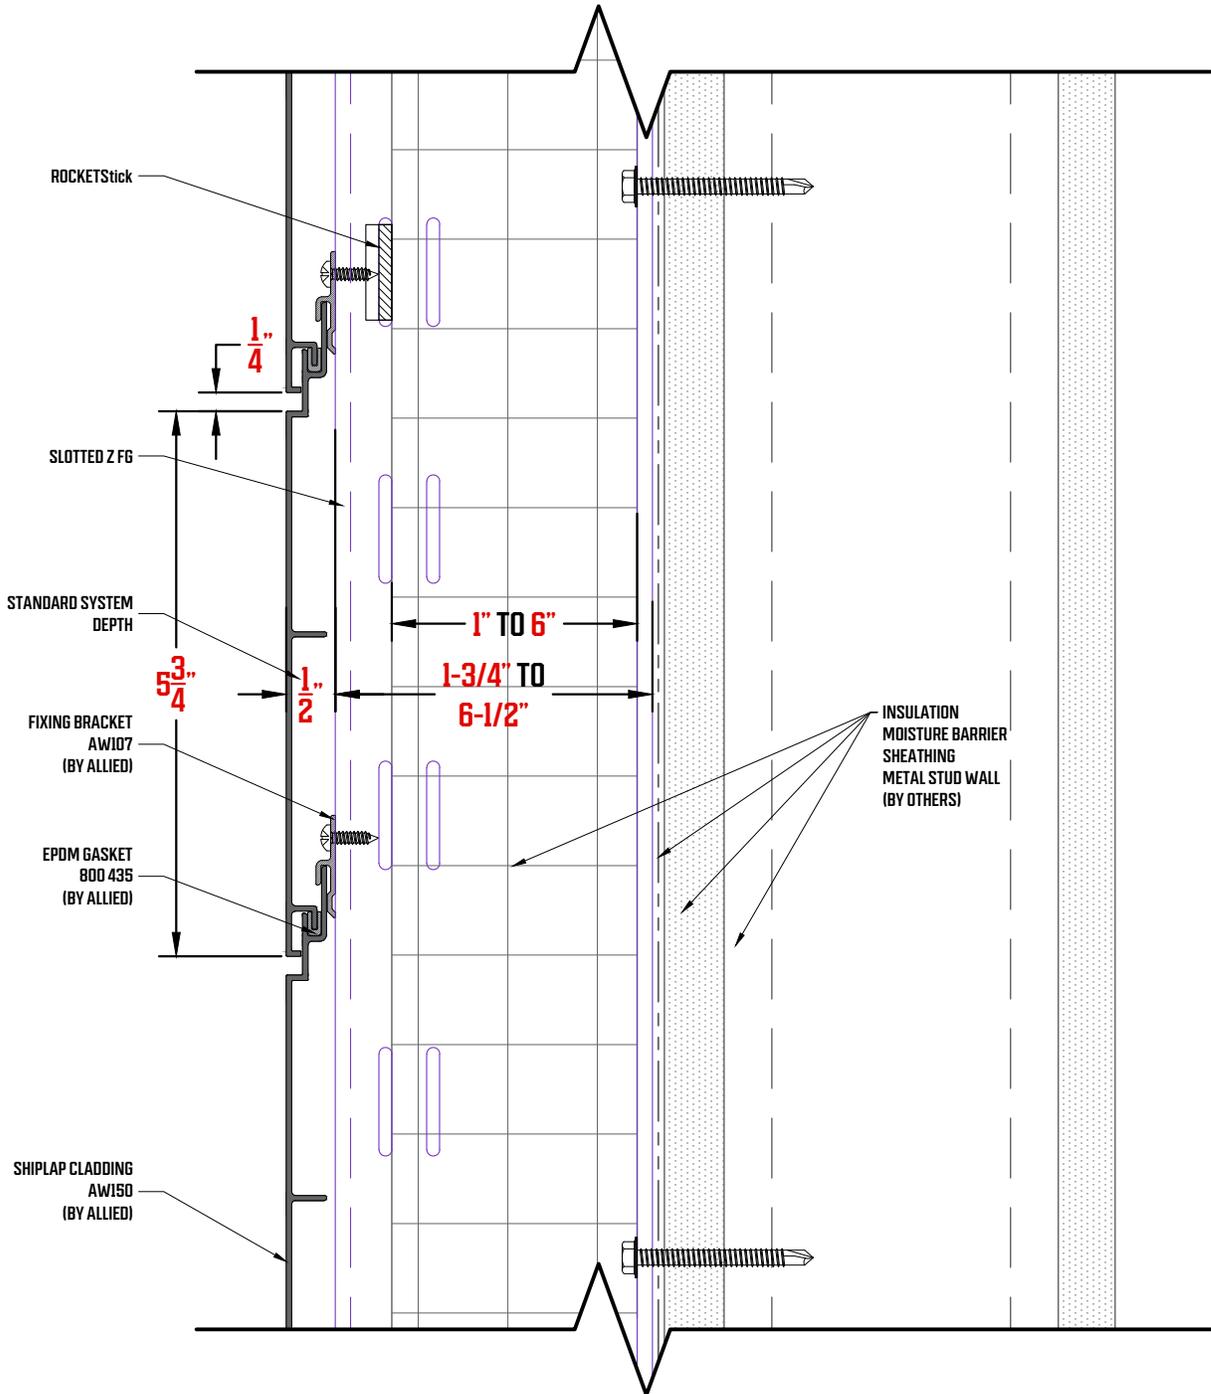


APROWOOD®

APROWOOD AW-150 OVER CLADIATOR SLOTTED Z FG FIBERGLASS GIRT WITH INSULATION SECUREMENT

APROWOOD®

Sustainable Aluminum Cladding Panel System Header Detail

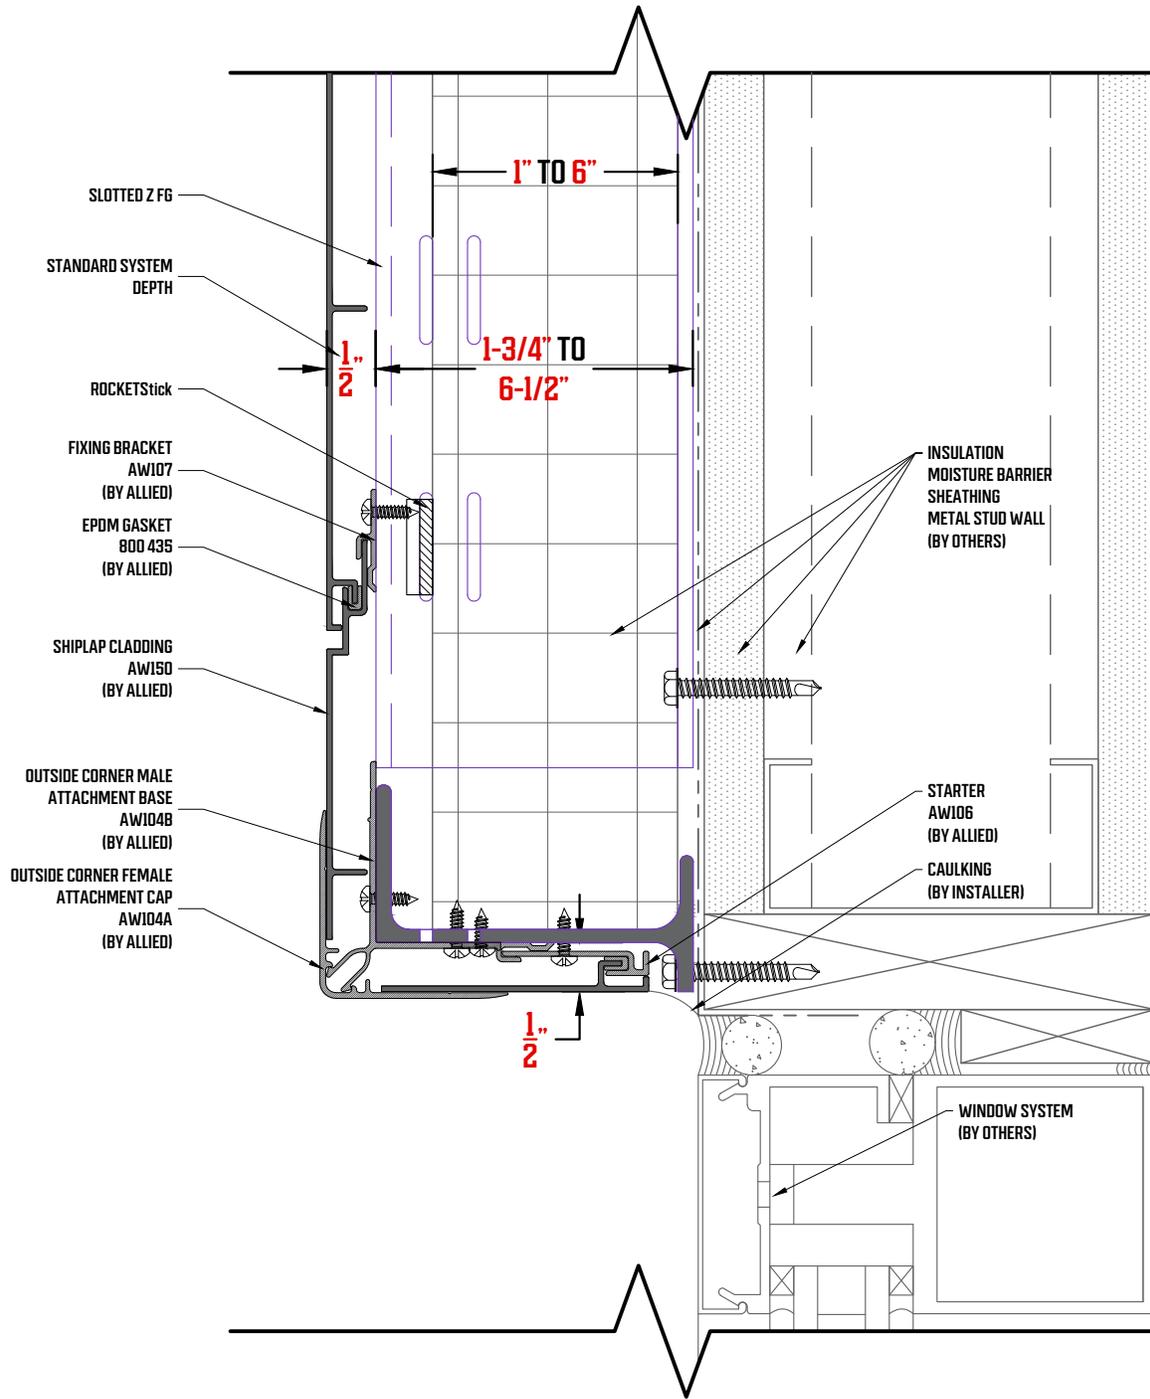


APROWOOD®

APROWOOD AW-150 OVER CLADIATOR SLOTTED Z FG FIBERGLASS GIRT WITH INSULATION SECUREMENT

APROWOOD®

Sustainable Aluminum Cladding Panel System Window Sill Detail

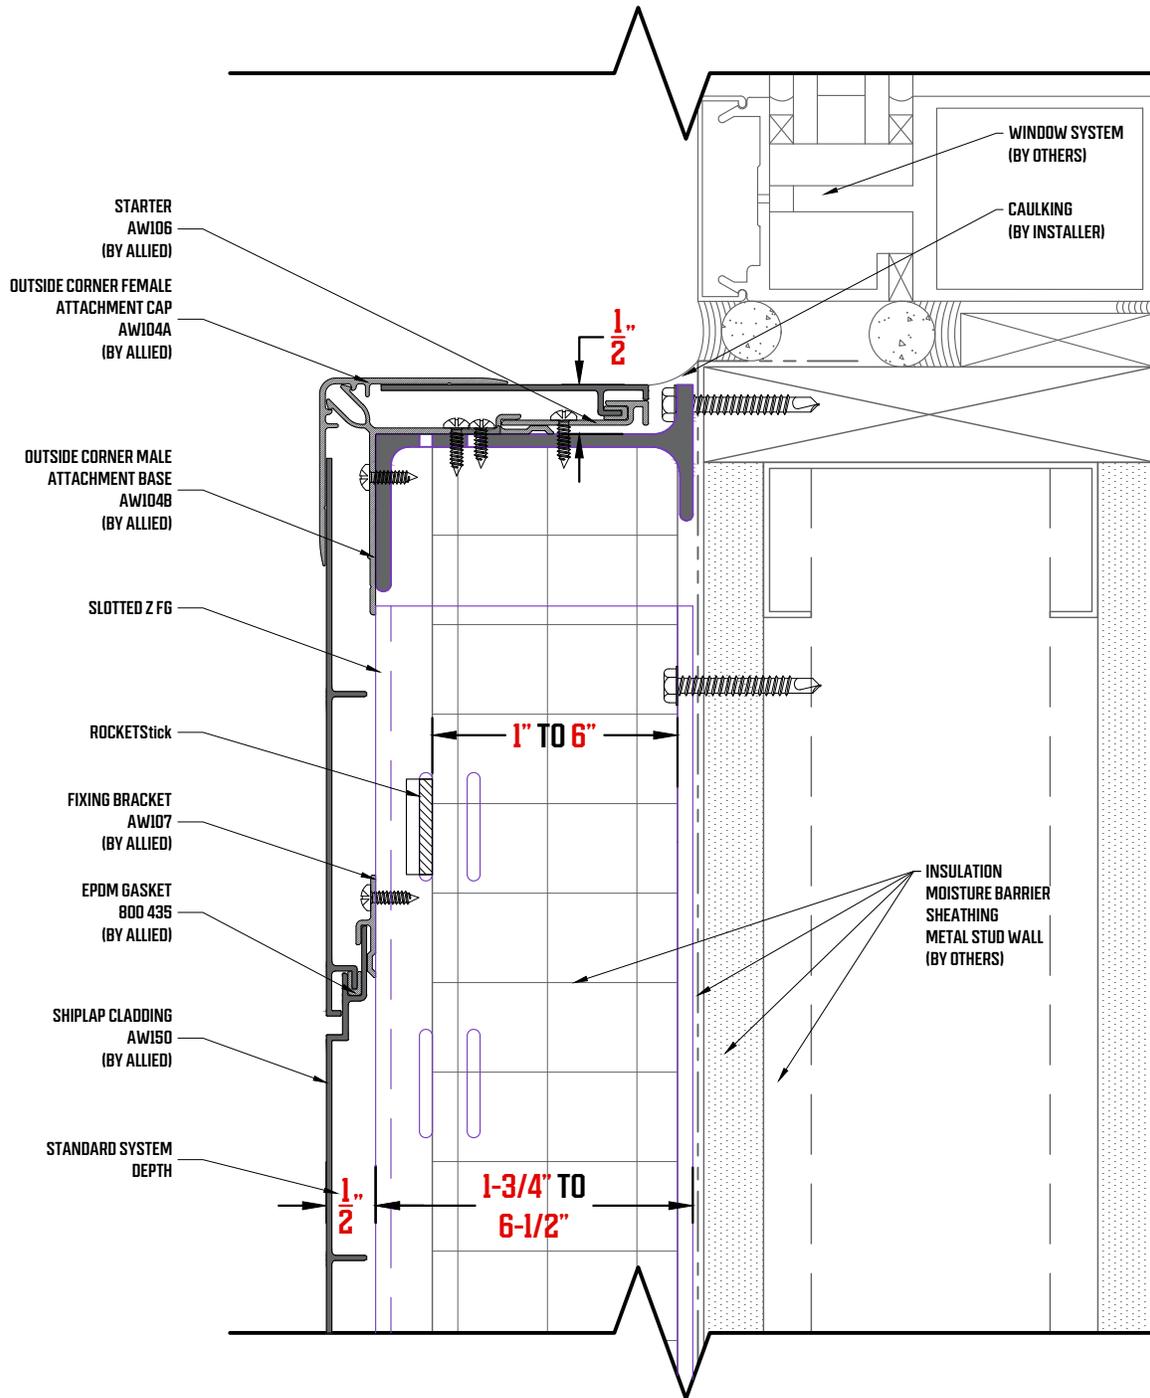


APROWOOD®

APROWOOD AW-150 OVER CLADIATOR SLOTTED Z FG FIBERGLASS GIRT WITH INSULATION SECUREMENT

APROWOOD®

Sustainable Aluminum Cladding Panel System Termination at Grade Detail

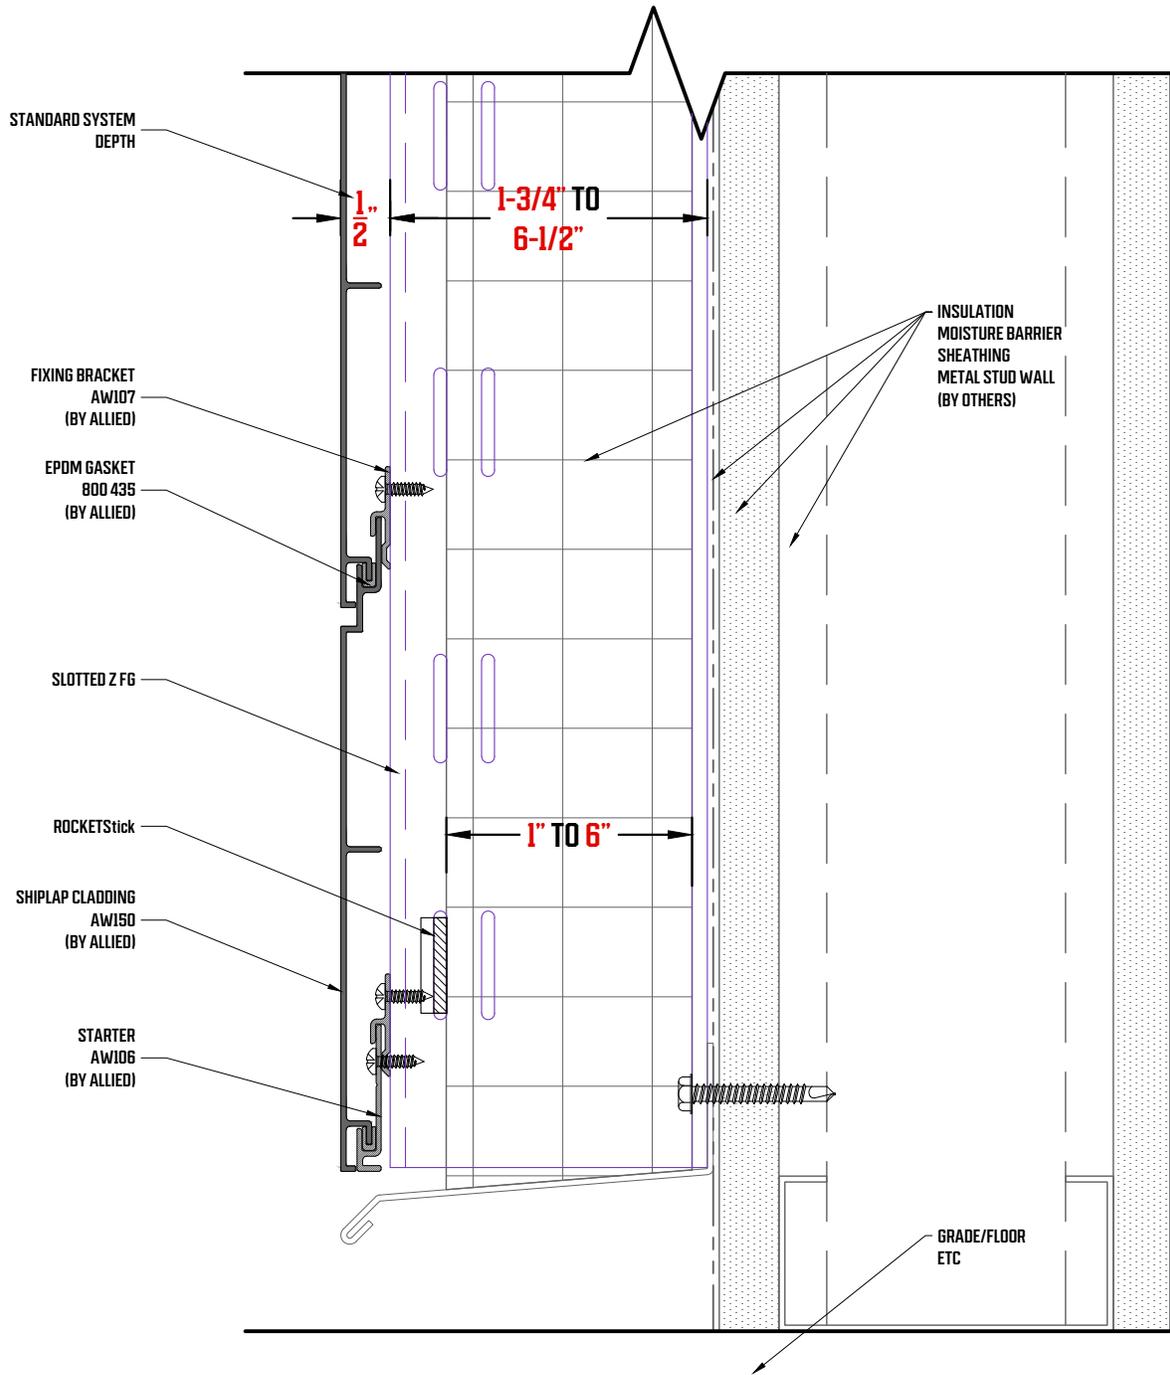


APROWOOD®

**APROWOOD AW-150 OVER
CLADIATOR SLOTTED Z FG
FIBERGLASS GIRT WITH
INSULATION SECUREMENT**

APROWOOD®

Sustainable Aluminum Cladding Panel System Vertical Joint Detail

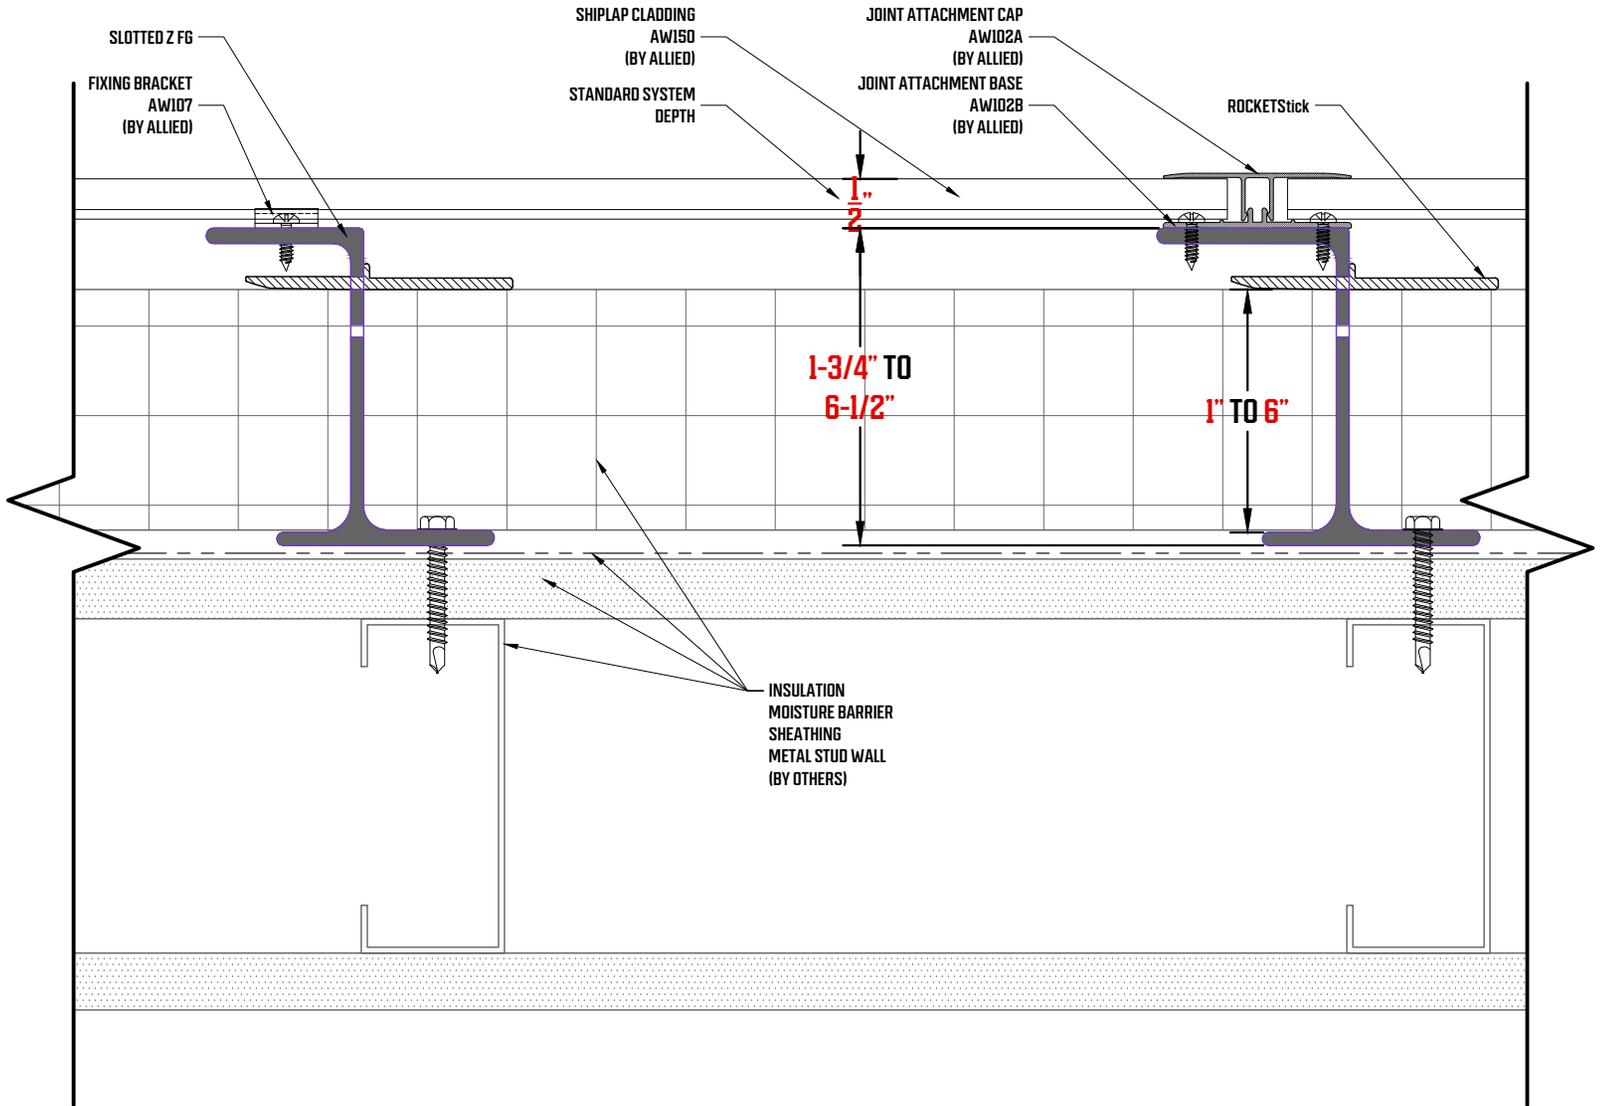


APROWOOD®

**APROWOOD AW-150 OVER
CLADIATOR SLOTTED Z FG
FIBERGLASS GIRT WITH
INSULATION SECUREMENT**

APROWOOD®

Sustainable Aluminum Cladding Panel System Jamb Detail

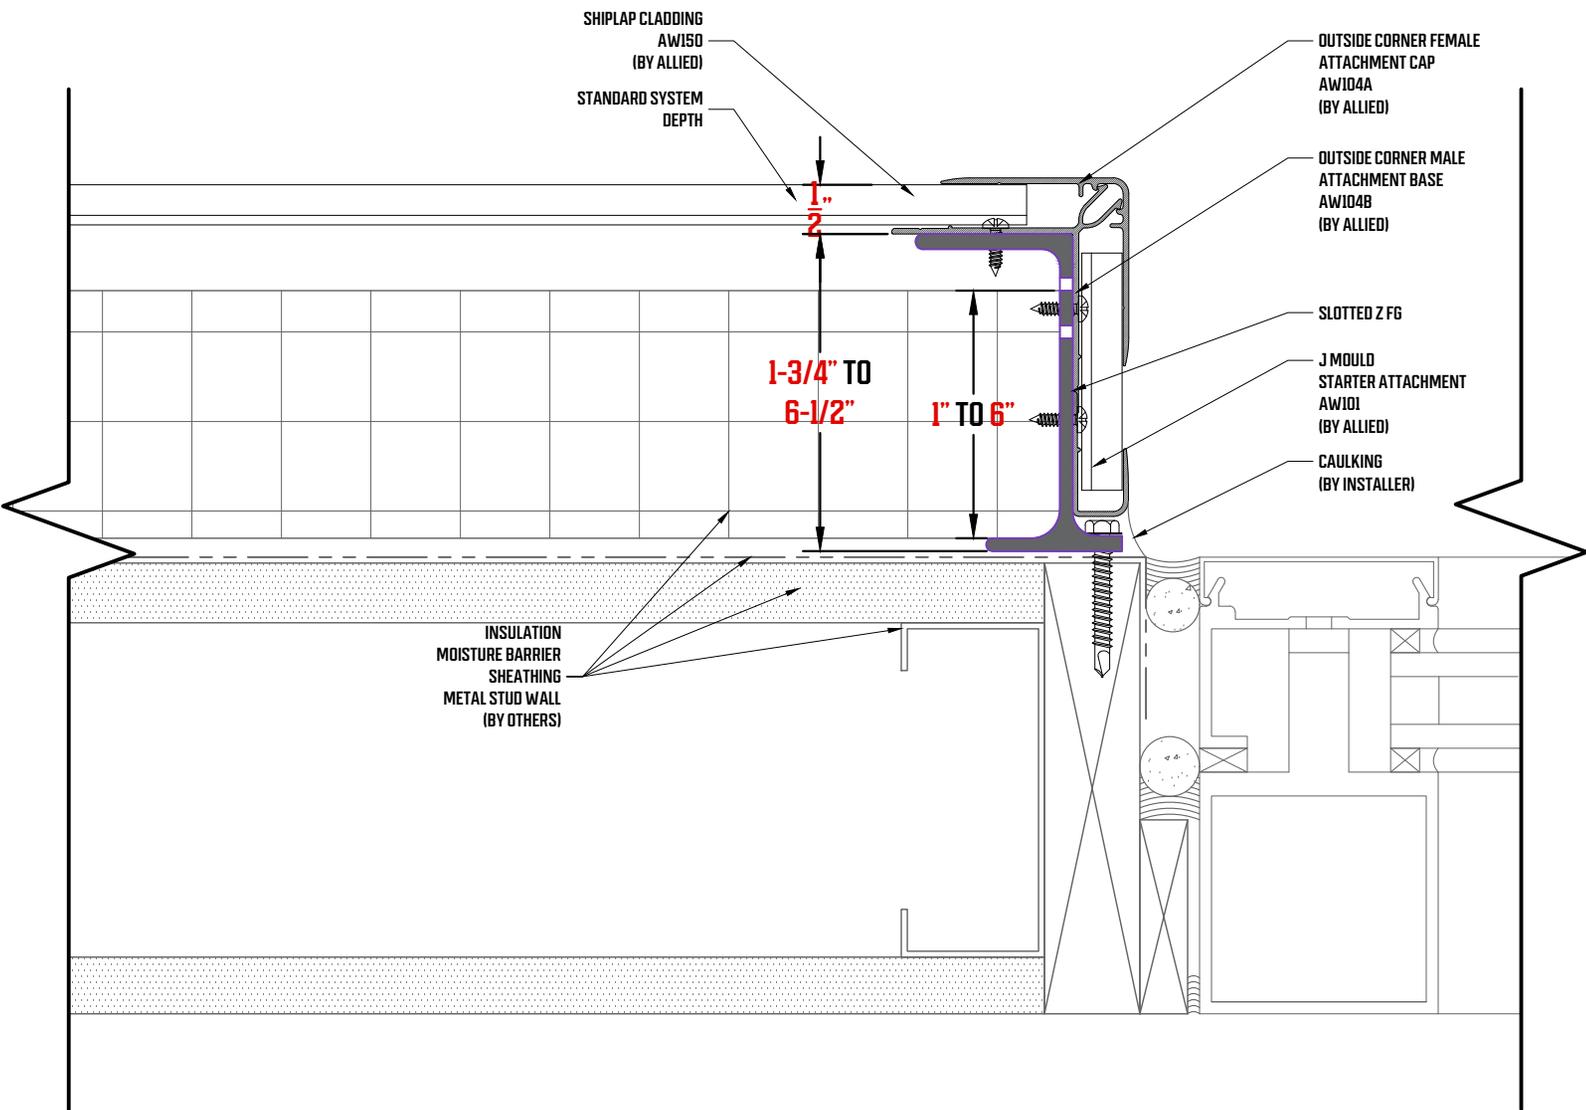


APROWOOD®

APROWOOD AW-150 OVER
CLADIATOR SLOTTED Z FG
FIBERGLASS GIRT WITH
INSULATION SECUREMENT

APROWOOD®

Sustainable Aluminum Cladding Panel System Termination Detail

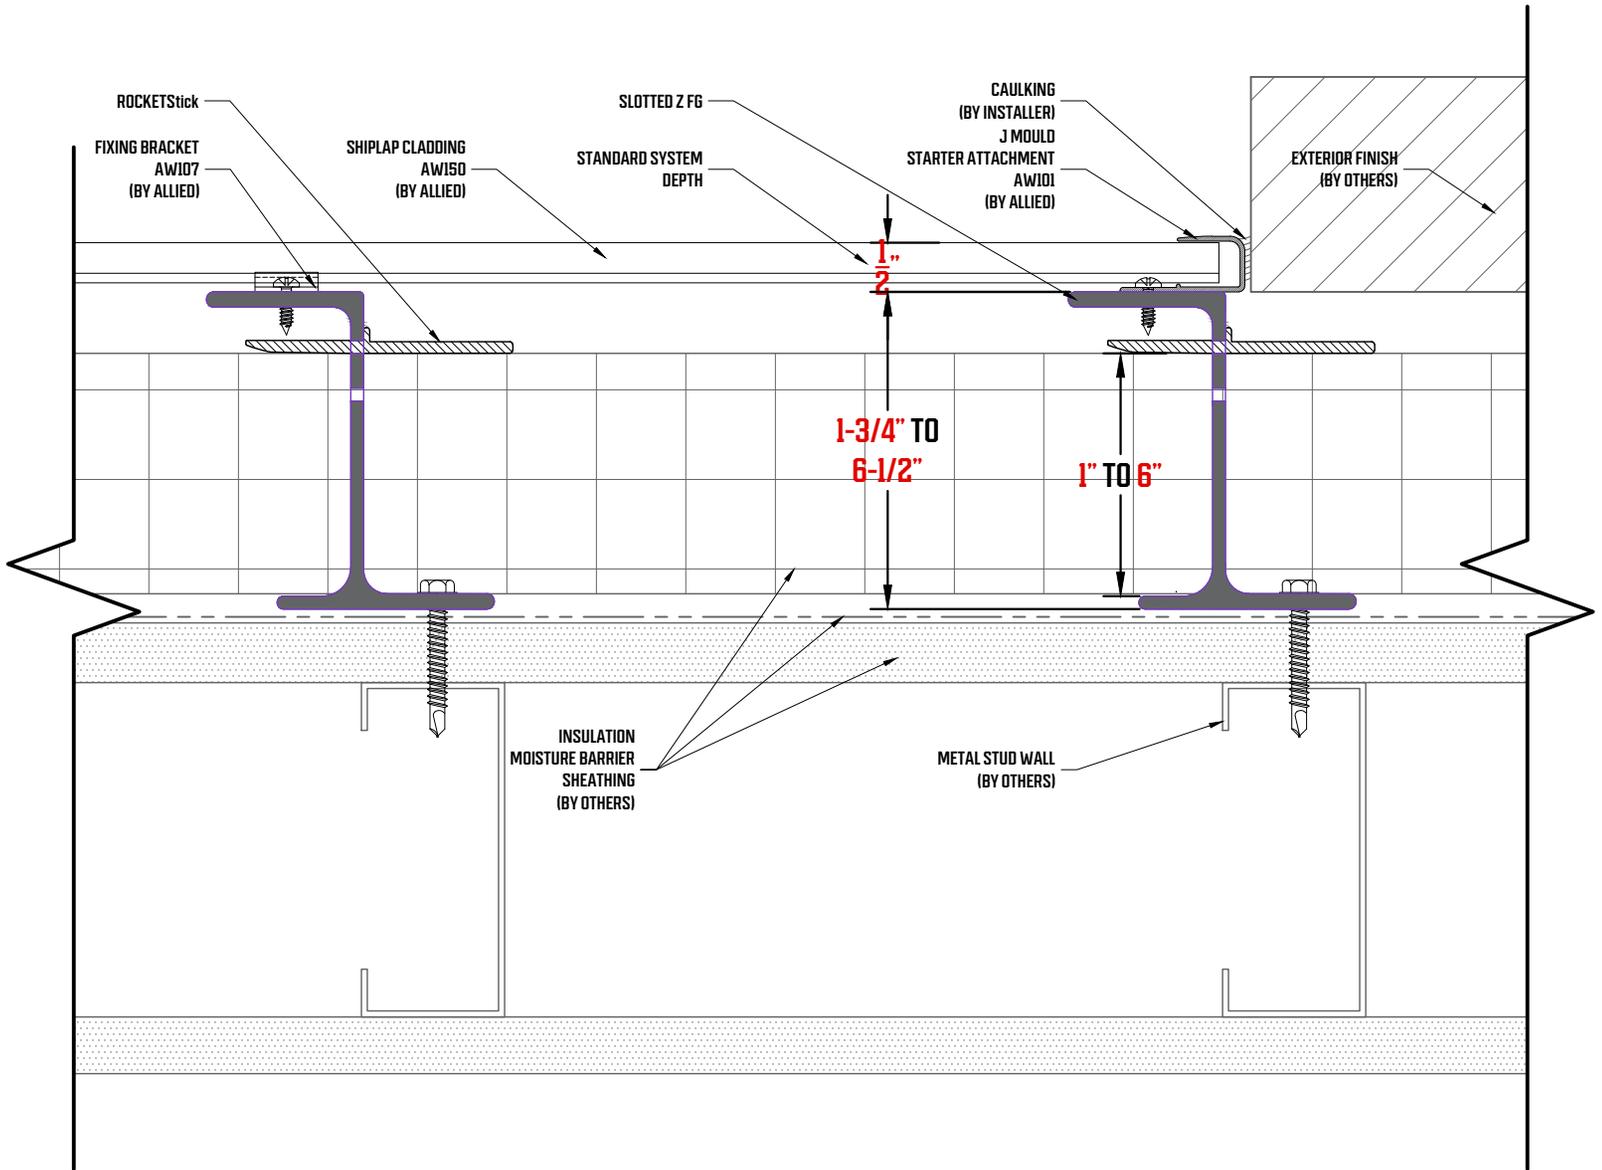


APROWOOD®

APROWOOD AW-150 OVER CLADIATOR SLOTTED Z FG FIBERGLASS GIRT WITH INSULATION SECUREMENT

Confidential Document: Property of Allied Specialty Group (ASG). Any transfer of this document without the express written permission of ASG is unlawful. This document includes Original, digitized, and electronic versions. All are exclusive. Information contained herein or related hereto is intended only for evaluation by technically skilled persons, with any use thereof to be at their independent discretion and risk. Such information is believed to be reliable, but ASG shall have no responsibility or liability for results obtained or damages resulting from such use. ASG grants no license under, and shall have no responsibility or liability for infringement of, any patent, proprietary right. Sales of ASG products shall be independent and subject exclusively to warranties set forth in ASG acknowledgment. The foregoing may be waived or modified only in writing by an ASG officer. APROWOOD® CLADIATOR™, THERMA-CLIP™, and ALLIED SPECIALTY GROUP are registered trademarks of Allied Specialty Group, Inc. All rights reserved.

APROWOOD®

Sustainable Aluminum Cladding Panel System Inside Corner Detail

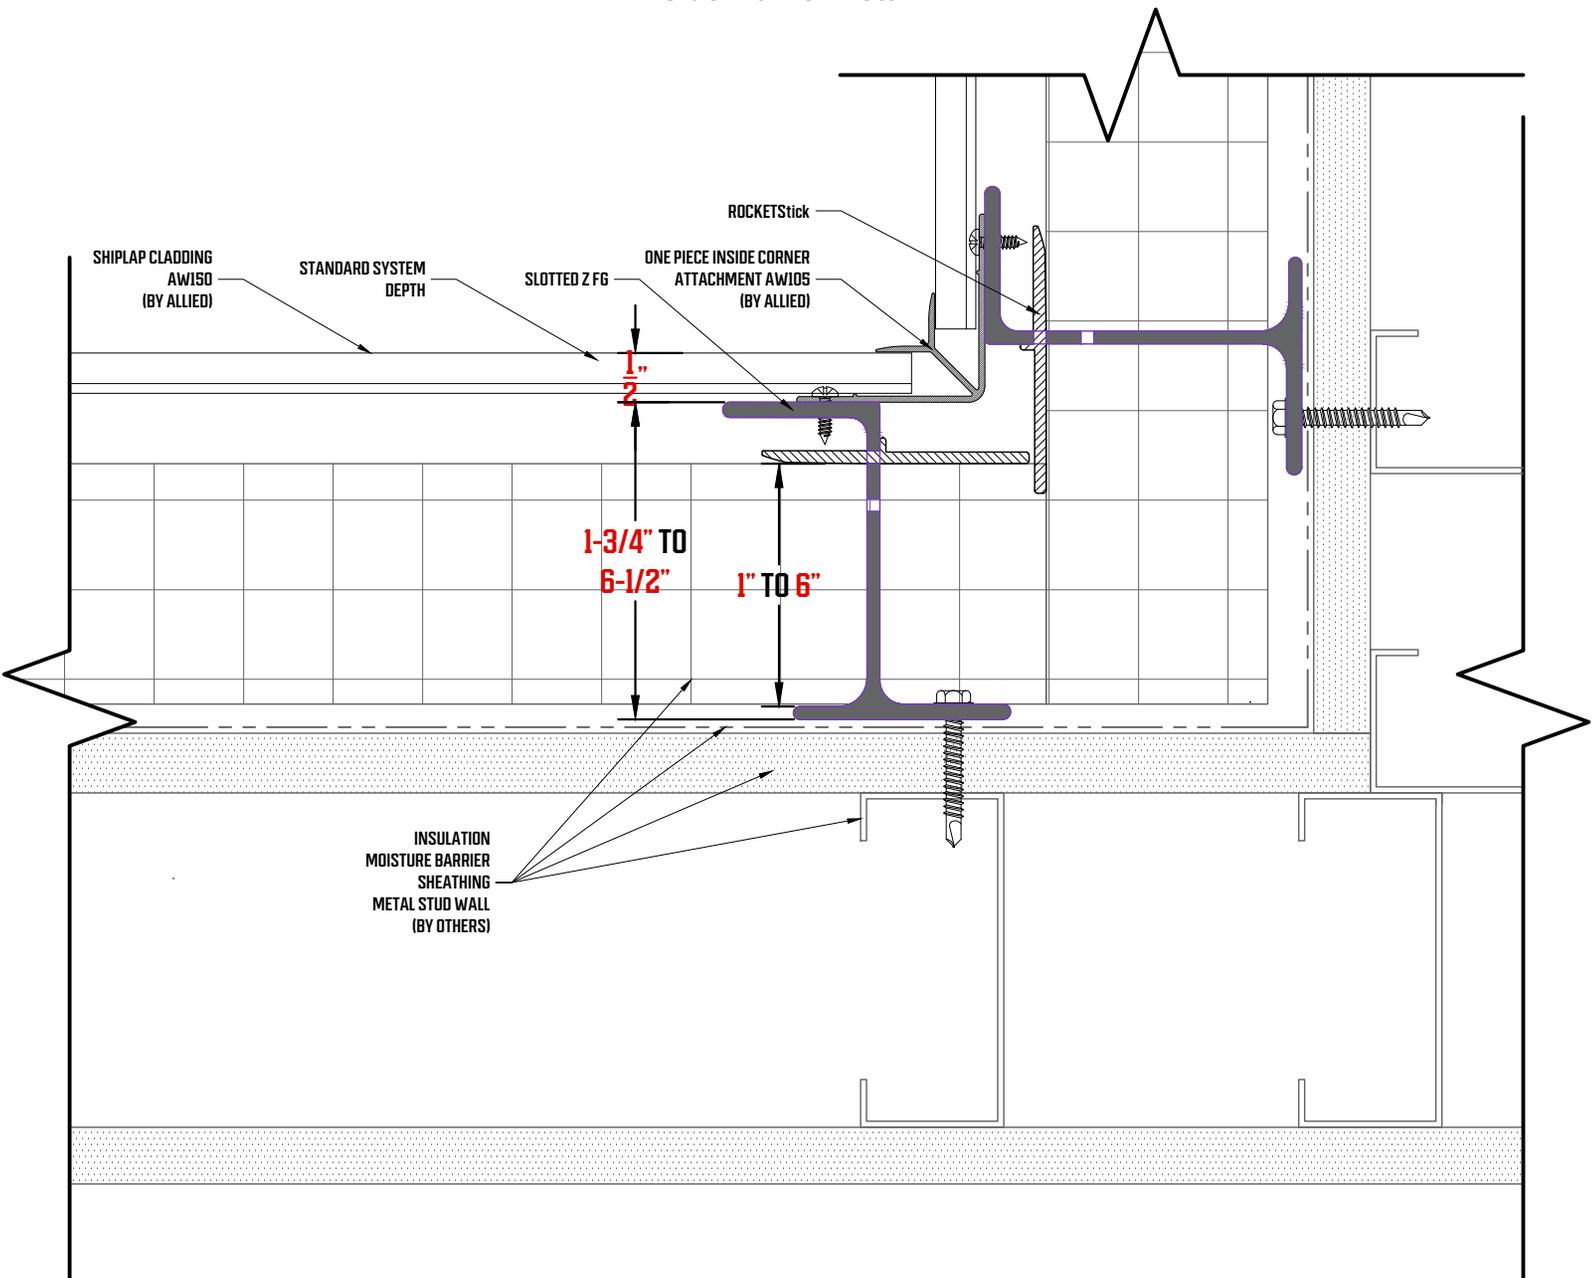


APROWOOD®

**APROWOOD AW-150 OVER
CLADIATOR SLOTTED Z FG
FIBERGLASS GIRT WITH
INSULATION SECUREMENT**

APROWOOD®

Sustainable Aluminum Cladding Panel System Outside Corner Detail

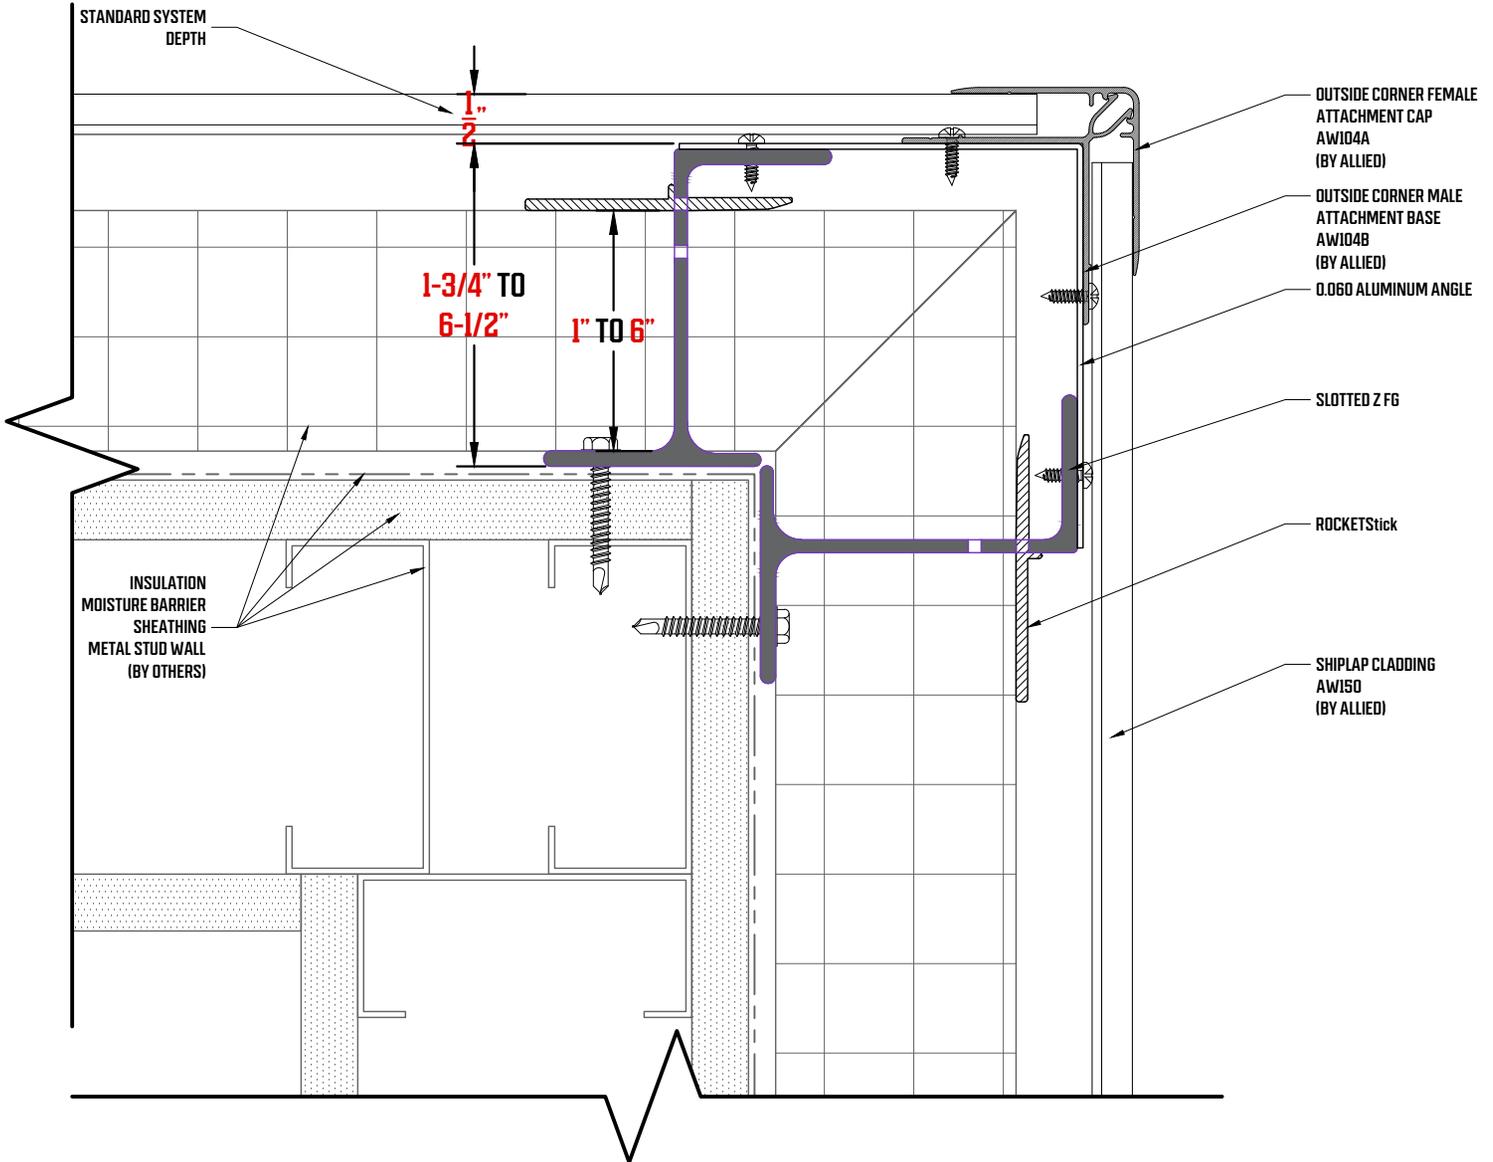

APROWOOD®

**APROWOOD AW-150 OVER
CLADIATOR SLOTTED Z FG
FIBERGLASS GIRT WITH
INSULATION SECUREMENT**

Confidential Document: Property of Allied Specialty Group (ASG). Any transfer of this document without the express written permission of ASG is unlawful. This document includes Original, digitized, and electronic versions. All are exclusive. Information contained herein or related hereto is intended only for evaluation by technically skilled persons, with any use thereof to be at their independent discretion and risk. Such information is believed to be reliable, but ASG shall have no responsibility or liability for results obtained or damages resulting from such use. ASG grants no license under, and shall have no responsibility or liability for infringement of, any patent, proprietary right. Sales of ASG products shall be independent and subject exclusively to warranties set forth in ASG acknowledgment. The foregoing may be waived or modified only in writing by an ASG officer. APROWOOD® CLADIATOR™, THERMA-CLIP™, and ALLIED SPECIALTY GROUP are registered trademarks of Allied Specialty Group Inc. All rights reserved.